



\\bunchodrive\S04\ES\Shared Folders\Project\proj\101-073\09 Drawings\04 Civil\Exhibits - General\101073_Phase 2 site Plan.dwg - SHEET: 11x17 May 14, 2024 - 10:54am cll

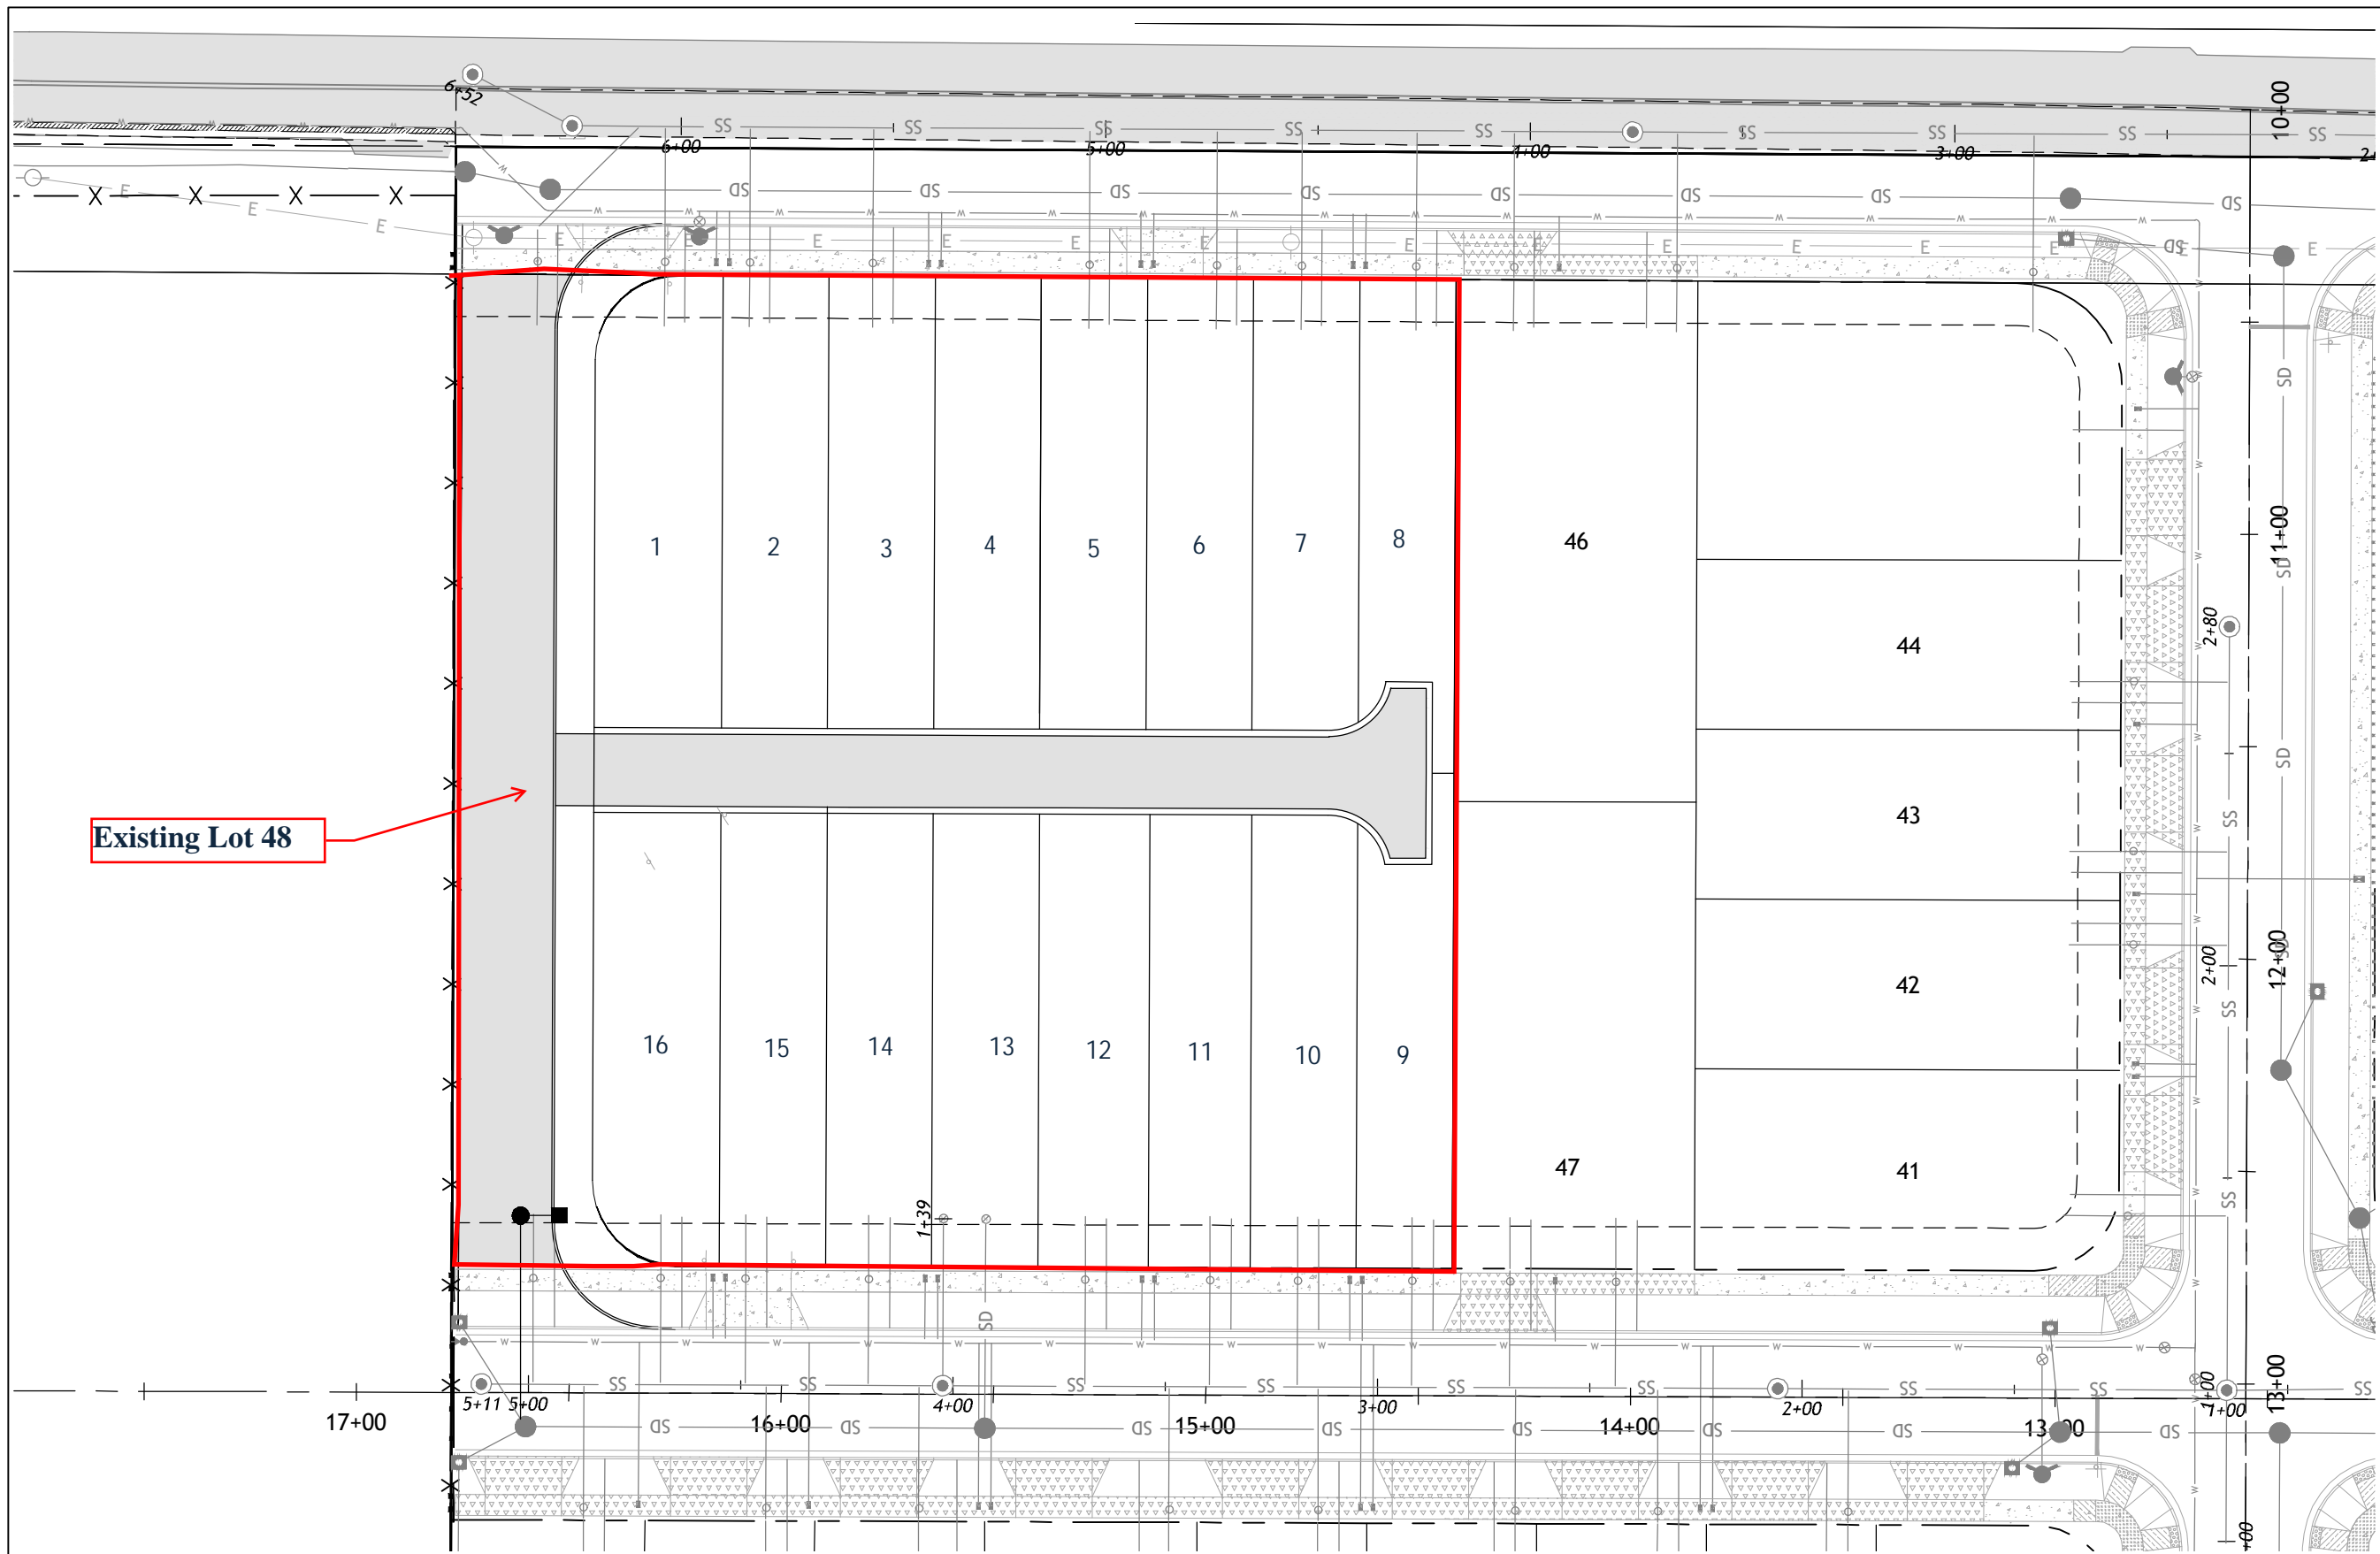

Existing Lot 48

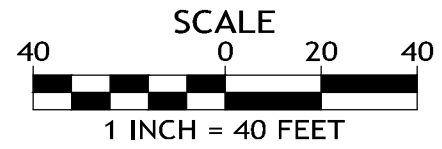

12564 SW Main Street
Tigard, OR 97223
(T) 503-941-9484

DATE:

REVISIONS		
NO.	DATE	DESCRIPTION

MISTY MEADOWS

PHASE 2 SITE PLAN

PROJECT NO.: 101-073
TYPE: CONSTRUCTION
REVIEWED BY:

EX